

**RPMDA Annual Convention**  
**April 27-29, 2017**  
**Hyatt Regency Atlanta\_ International Ballroom**  
**Atlanta, GA**




Show Information	
Show Name	RPMDA Annual Convention
Show Dates	04/27-29/17
Move-In	04/26/17
Job #	G164220417
AE	Brittany Jones

Inventory as of 02/22/2017			
Dimension	Size	Qty	SqFt
10'x10'	100	38	3,800
Totals:		38	3,800

Icon	Floor Plan Legend
.	?
.	?
.	?
.	?
.	?
.	?

Venue Info	
Building Name	Hyatt Regency
Hall	International Ballroom
Floor	-
Address	265 Peachtree Street NE Atlanta GA 30303

Drawing Information	
File Path	J:\SES Floorplans_01_SES SHOW FLOORPLANS\201704_April
File Name	04_RPMDA Annual Convention_G164220417.dwg
Drawn By	Lierin Gorsky
Last Saved	2/22/2017 8:42 AM
Saved By	Lgorsky
Tab	Floorplan
Paper Size	ANSI full bleed A (11.00 x 8.50 Inches)
Scale	NTS

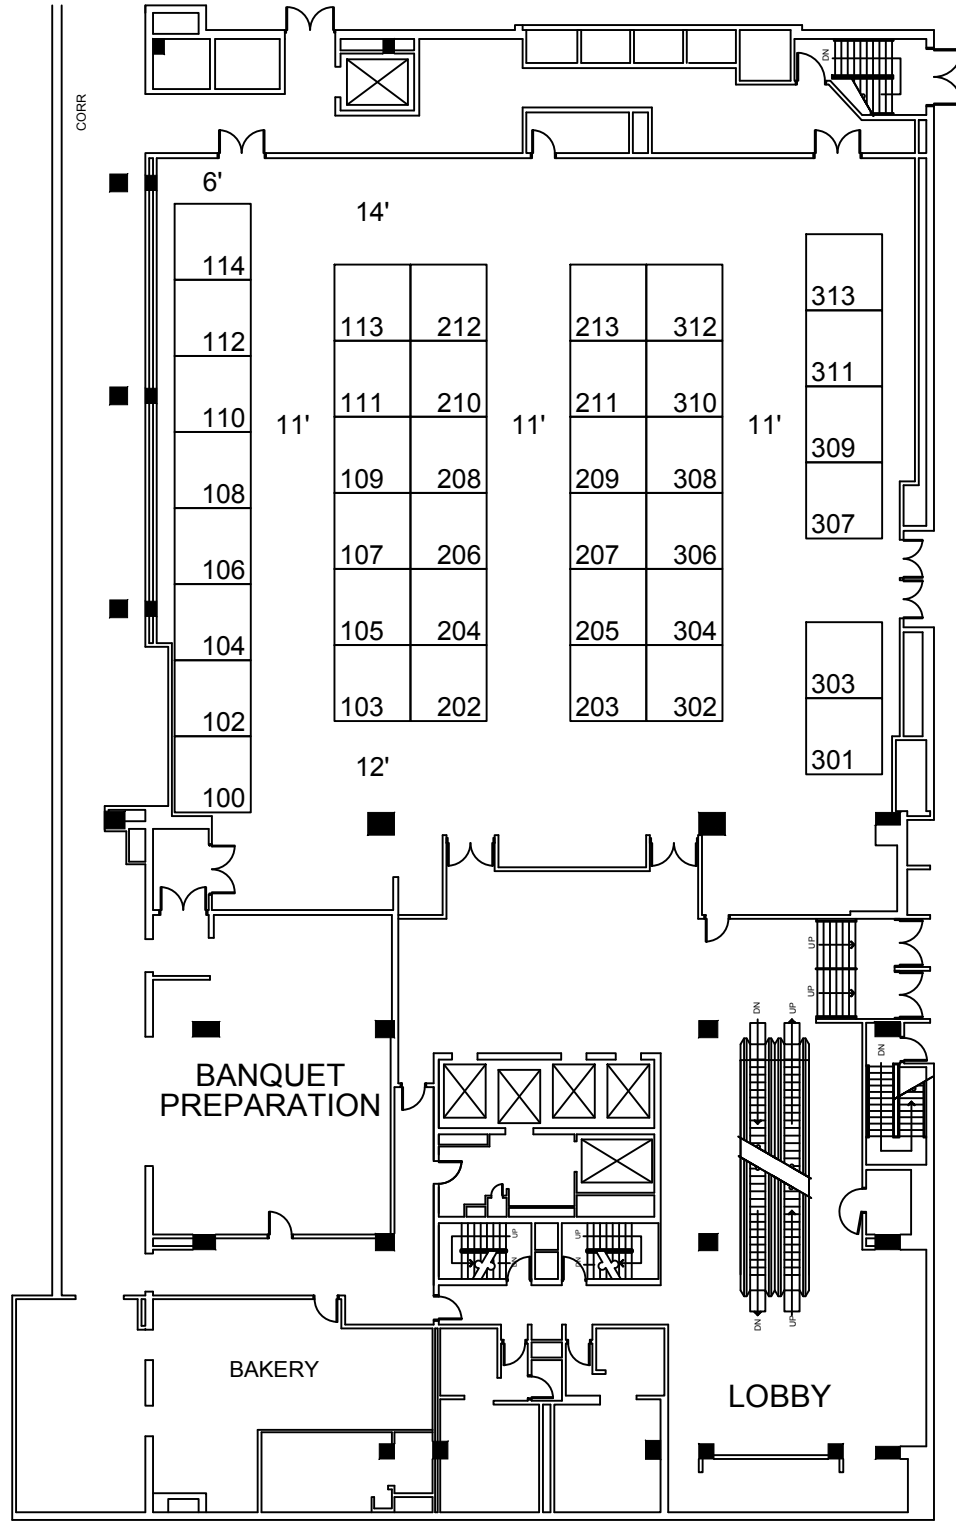

1531 Carroll Drive NW  
 Atlanta, GA 30318  
 (v) 404-720-8600  
 (f) 404-720-8750

Shepard Exposition Services has made every effort to ensure the accuracy of all information contained on this floor plan. However, no warranties, either expressed or implied, are made with respect to this floor plan. If the location of building columns, utilities or other architectural components of the facility is a sole responsibility of the exhibitor/show management to physically inspect the facility to verify all dimensions and locations.